PACIFIC

SECTION 9 OCEAN TOWNSHIP 17 N., R.12 W., W.M. CONDOMINIUM SHORES, WASHINGTON PLAT

0

THIS PLAT OF PACIFIC AVENUE, A CONDOMINIUM, RGE. 12W., W.M., AND EMBRACES LOT 20, BLOCK DIVISION NO. 19, AS RECORDED IN VOLUME 9 OF RECORDS OF GRAYS HARBOR COUNTY, WASHINGTON. IS SITUATE IN SECTION 27, TWP.
1 IN THE PLAT OF OCEAN SHORES
PLATS ON PAGES 107 - 112 INCL.,

I HEREBY CERTIFY THAT THIS PLAT OF PACIFIC AVENUE, A CONDOMINIUM, IS BASED UPON AN ACTUAL SURVEY AND SUBDIVISION ON SECTION 27, TWP. 17N., RANGE 12W., W.M., AND THAT THE DISTANCES, COURSES AND ANGLES ARE SHOWN CORRECTLY THEREON, THAT THE MONUMENTS WERE FOUND AND LOT CORNERS STAKED CORRECTLY ON THE GROUND, THAT I HAVE FULLY COMPLIED WITH THE PROVISIONS OF THE STATUTES AND REGULATIONS GOVERNING PLATTING AND THAT IT CONFORMS TO THE APPROVED PRELIMINARY PLAT AND THE CONDITIONS OF APPROVAL THEREOF.

RICHARD STERLING

PROFESSIONAL LAND SURVEYOR

I HEREBY CERTIFY THAT THIS PLAT OF PACIFIC AVENUE, A CONDOMINIUM, IS AN ACCURATE COPY OF PORTIONS OF THE BUILDING PLAN AS FILED WITH AND APPROVED ITHE CITY OF OCEAN SHORES BUILDING DEPARTMENT AND THAT THE PLAT ACCURATELY DEPICTS THE LAYOUT, NUMBERS AND DIMENSIONS AND LOCATIONS OF THE APARTMENTS BUILT. ВҮ

RICHARD T. STERLING

PROFESSIONAL LAND SURVEYOR

E Z S

I HEREBY CERTIFY THAT ALL TAXES HERETOFORE LEVIED AND WHICH HAVE BECOME A CHARGE UPON THE PROPERTY HEREIN DESCRIBED HAVE BEEN FULLY PAID AND DISCHARGED ACCORDING TO THE BOOKS AND RECORDS OF THIS OFFICE.

GRAYSCHARBOR COUNTY,

TREASURER, WASHINGTON

PPROVAL

THIS PLAT ACCEPTED B EXAMINED AND BY : F PACIFIC APPROVED THIS AVENUE, COUNCIL 28th DAY A CONDOMINIUM, OF THE CITY OF of October HAS BEEN DULY OCEAN SHORES, 1985 APPROVED AND WASHINGTON.

le ste

CITY CLERK

EXAMINED AND APPROVED THIS

> SHORES, WASHINGTON

Y MANAGER Coction
OF OCEAN SHOP

CHAIRMAN, CITY OF OCEAN PLANNING COMMISSION SHORES,

KNOW ALL MEN BY THESE PRESENTS THAT WE THE UNDERSIGNED, OWNERS IN FEE SIMPLE OF THE PROPERTY HEREBY PLATTED, HEREBY DECLARE THIS PLAT AND DEDICATE THE SAME FOR CONDOMINIUM PURPOSES. THE DRIVES, WALKS, STREETS OR ALLEYS SHOWN HEREON ARE NOT DEDICATED TO THE GENERAL PUBLIC, BUT ARE SPECIFICALLY DEDICATED FOR THE EXCLUSIVE USE AND BENEFIT OF UNIT (LOT) OWNERS AS COMMON AREAS ACCORDING TO THE DECLARATION. THIS PLAT OR ANY PORTION THEREOF SHALL BE RESTRICTED BY THE TERMS OF THE DECLARATION FILED UNDER GRAYS HARBOR COUNTY AUDITORS FILE NO.

AND RECORDED IN VOLUME IN THE GENERAL BOOK, PAGES RECORDS OF RECORDS.

WITNESS WHEREOF WE HAVE HEREUNTO SET OUR HANDS AND SEALS THIS 29th DAY OF

DUDRA, GENERAL PARTNER

PACIFIC

AVENUE CONDOMINIUM, A WASHINGTON LIMITED

PARTNERSHIP

RICHARD ночт, GENERAL PARTNER

O W L H

Ω

OF WASHINGTON

STATE

COUNTY OF GRAYS HARBOR

THIS IS TO CERTIFY THAT ON THE 29 DAY OF October, 1985, BEFORE ME, TO UNDERSIGNED, A NOTARY PUBLIC IN AND FOR THE STATE OF WASHINGTON, DULY COMMISSIONED A D SWORN, PERSONALLY APPEARED ROBERT L. DUDRA AND RICHARD D. HOYT, JR., TO ME KNOWN TO BE THE INDIVIDUALS WHO EXECUTED THE WITHIN DEDICATION, AND ACKNOWLEDGED TO ME THAT THEY SIGNED AND SEALED THE SAME AS THEIR VOLUNTARY ACT AND DEED FOR THE USES AND PURPOSES THEREIN MENTIONED. THE

IN WITNESS WHEREOF, I HAVE HEREUNTO SET MY HAND AND OFFICIAL AND YEAR FIRST ABOVE WRITTEN. $m{n}$ SEAL THE DAY

12

FOR THE ST

STATE OF

NOTARY PUBLIC IN AND WASHINGTON, RESIDING

25/030029 I M G C E R J

C A

E C O R D

FILED FOR

RECORD THIS OCH M., AND RECORDED IN RECORDS OF GRA GRAYS DAY OF October, 1985, AT 11:58 AMINUTES PAST VOLUME OF CONDOMINIUMS, PAGES 11-12

COUNTY AUDITOR ulckeman GRAYS 9 hyllis HARBOR COUNTY AUDITOR rescent

SEAL 7/37)

-58 #+ W

ملع

DEPUTY

RICHARD T. STERLING, INC., P.S.

Professional Land Surveyor
Consulting Foresier
Route 4, Box 880 — Phone 583-1835
HOQUIAM, WASHINGTON 93550


DAT

Oc7

BAER

í,

1985

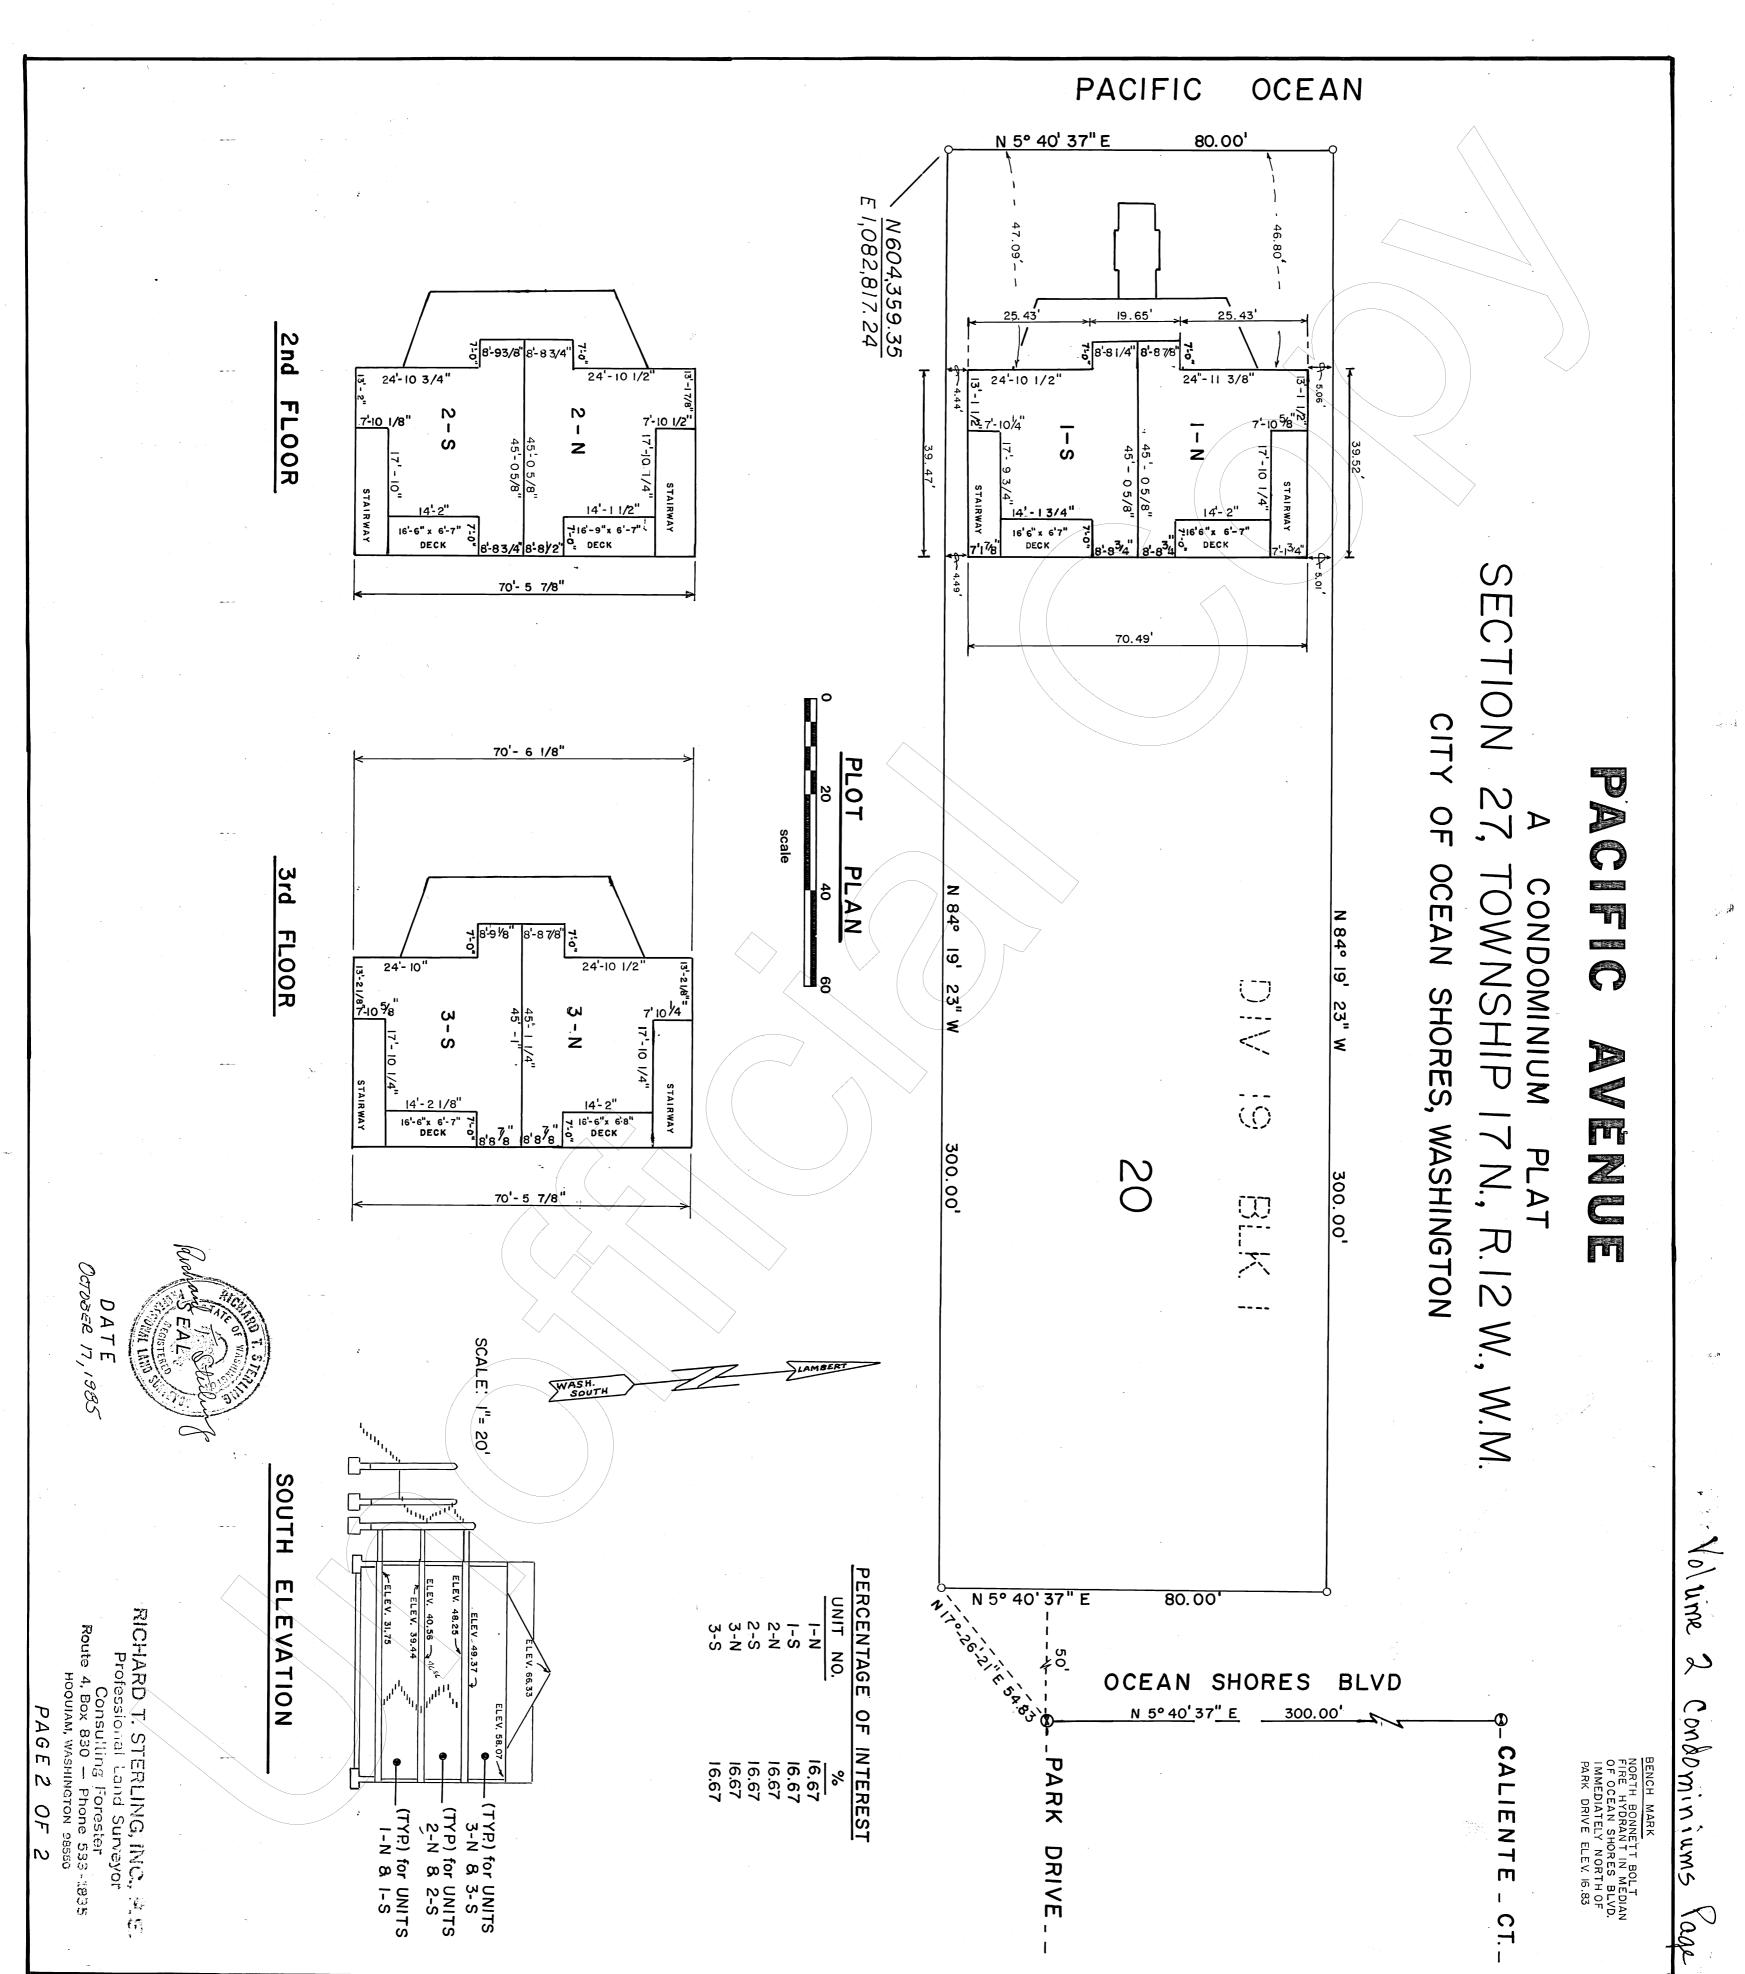

تو